


\*The folding window jamb installed on top of the flush sill U channel.

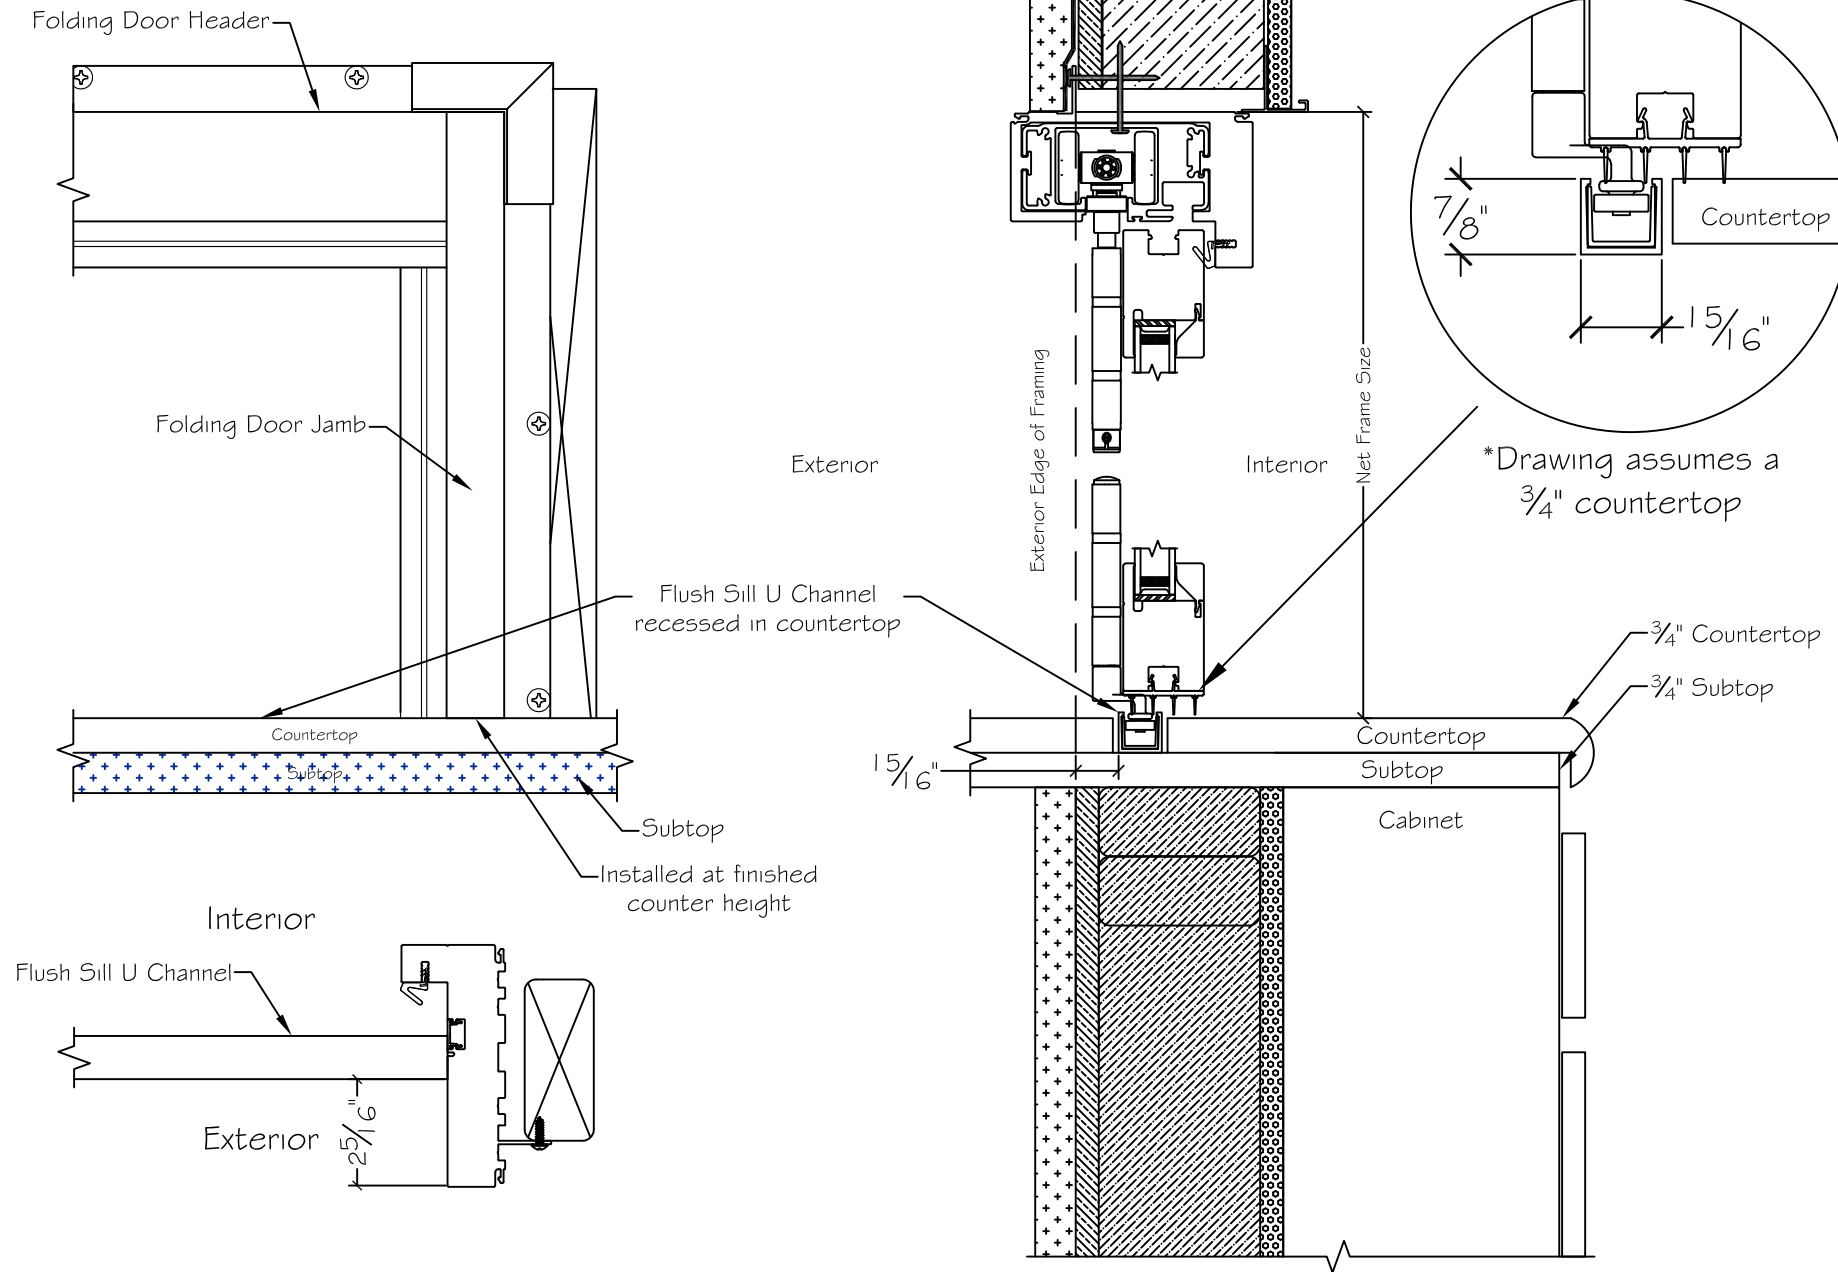

450 Delta Ave  
Brea, Ca 92821  
(714) 385-1202



Notice: This document contains information proprietary to and is protected by copyright of Win-Dor Inc. and shall not be copied, disclosed to others, or used for any purpose other than that for which it is given, without the written permission of Win-Dor Inc.

Project:	File name: 2750 Folding Window - Flush Sill with Cabinet 1.375 inch Nail-fin	Date: 20190725
Notes:	Layout: 2750 Folding Window - Flush Sill with Cabinet	Drawn by: J Johnson