


6.5.1P Outswing

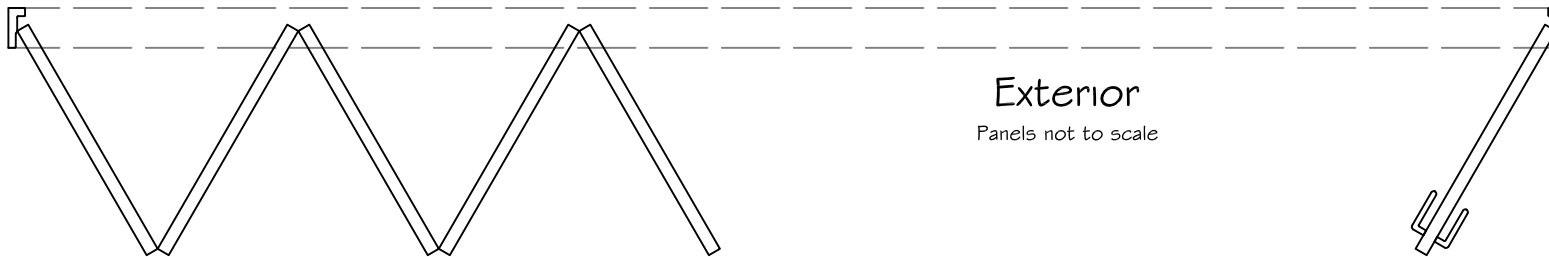

Panel & Glass Formulas:

*Net panel size (+/- 1/4"): [Panel W= (Frame W/G) - 1 3/6"] x [Panel H= Frame H - 4 1/2"]

*Net glass size (+/- 1/4"): [Net Glass W= (Frame W/G) - 7"] x [Net Glass H= Frame H - 10 3/4"]

*Please note the elevation drawing in the PDF is scaled to a 213 5/6" x 95 1/2" 6.5.1

*Panel square footage can not exceed 27.75 sqft.

*Door as viewed from the exterior

Project:	Signature:	Date:
Notes:	Layout: 3750 Folding Door Custom 6.5.1	Drawn by: J Johnson

Notice: This document contains information proprietary to and is protected by copyright of Win-Dor Inc. and shall not be copied, disclosed to others, or used for any purpose other than that for which it is given, without the written permission of Win-Dor Inc.

WINDOR
www.windorsystems.com

450 Delta Ave
Brea, Ca 92821
(714) 385-1202