


6.6.0 Outswing

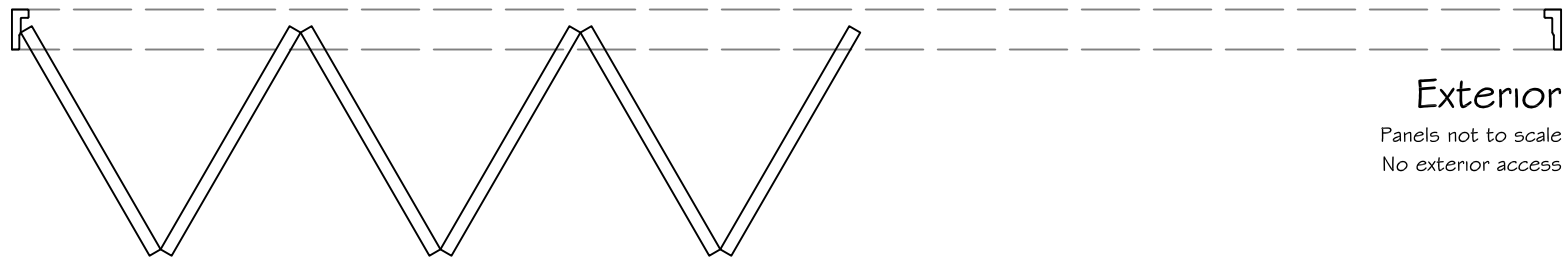

Panel & Glass Formulas:

*Net panel size (+/- 1/4"): [Panel W= (Frame W/6) - 5/8"] x [Panel H= Frame H - 4 1/2"]

*Net glass size (+/- 1/4"): [Net Glass W= (Frame W/6) - 6 13/16"] x [Net Glass H= Frame H - 10 3/4"]

*Please note the elevation drawing in the PDF is scaled to a 144 1/2" x 95 1/2" 6.6.0

*Panel square footage can not exceed 27.75 sqft.

*Door as viewed from the exterior

Project:	Signature:	Date:
Notes:	Layout: 3750 Custom 6.6.0	Drawn by: J Johnson



www.windorsystems.com

Notice: This document contains information proprietary to and is protected by copyright of Win-Dor Inc. and shall not be copied, disclosed to others, or used for any purpose other than that for which it is given, without the written permission of Win-Dor Inc.

450 Delta Ave
Brea, Ca 92821
(714) 385-1202