


7.0.7 Outswing

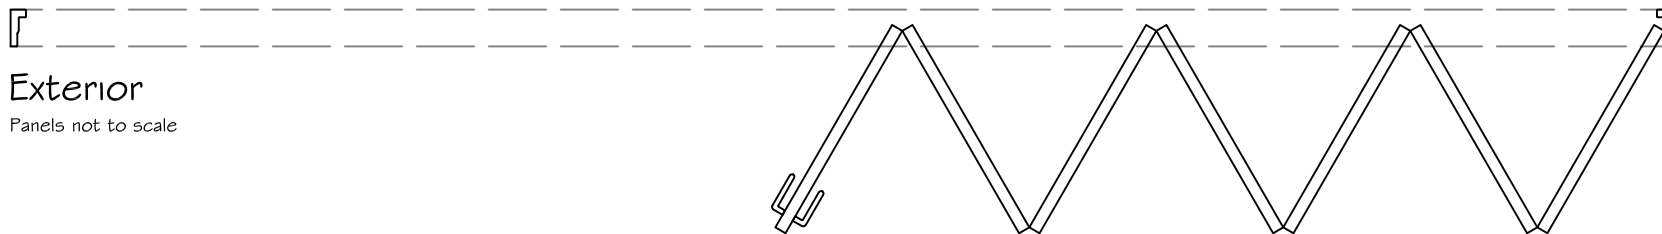

Exterior

Panels not to scale

Panel & Glass Formulas:

- *Net panel size (+/- 1/4"): [Panel W= (Frame W/7) - 9/16"] x [Panel H= Frame H - 4 1/2"]
- *Net glass size (+/- 1/4"): [Net Glass W= (Frame W/7) - 6 3/4"] x [Net Glass H= Frame H - 10 3/4"]
- *Please note the elevation drawing in the PDF is scaled to a 247 1/4" x 95 1/2" 7.0.7
- *Panel square footage can not exceed 27.75 sqft.
- *Door as viewed from the exterior

Project:	Signature:	Date:
Notes:	Layout: 3750 Folding Door Custom 7.0.7	Drawn by: J Johnson



Notice: This document contains information proprietary to and is protected by copyright of Win-Dor Inc. and shall not be copied, disclosed to others, or used for any purpose other than that for which it is given, without the written permission of Win-Dor Inc.

450 Delta Ave
Brea, Ca 92821
(714) 385-1202

www.windorsystems.com